


DROP OFF POINT

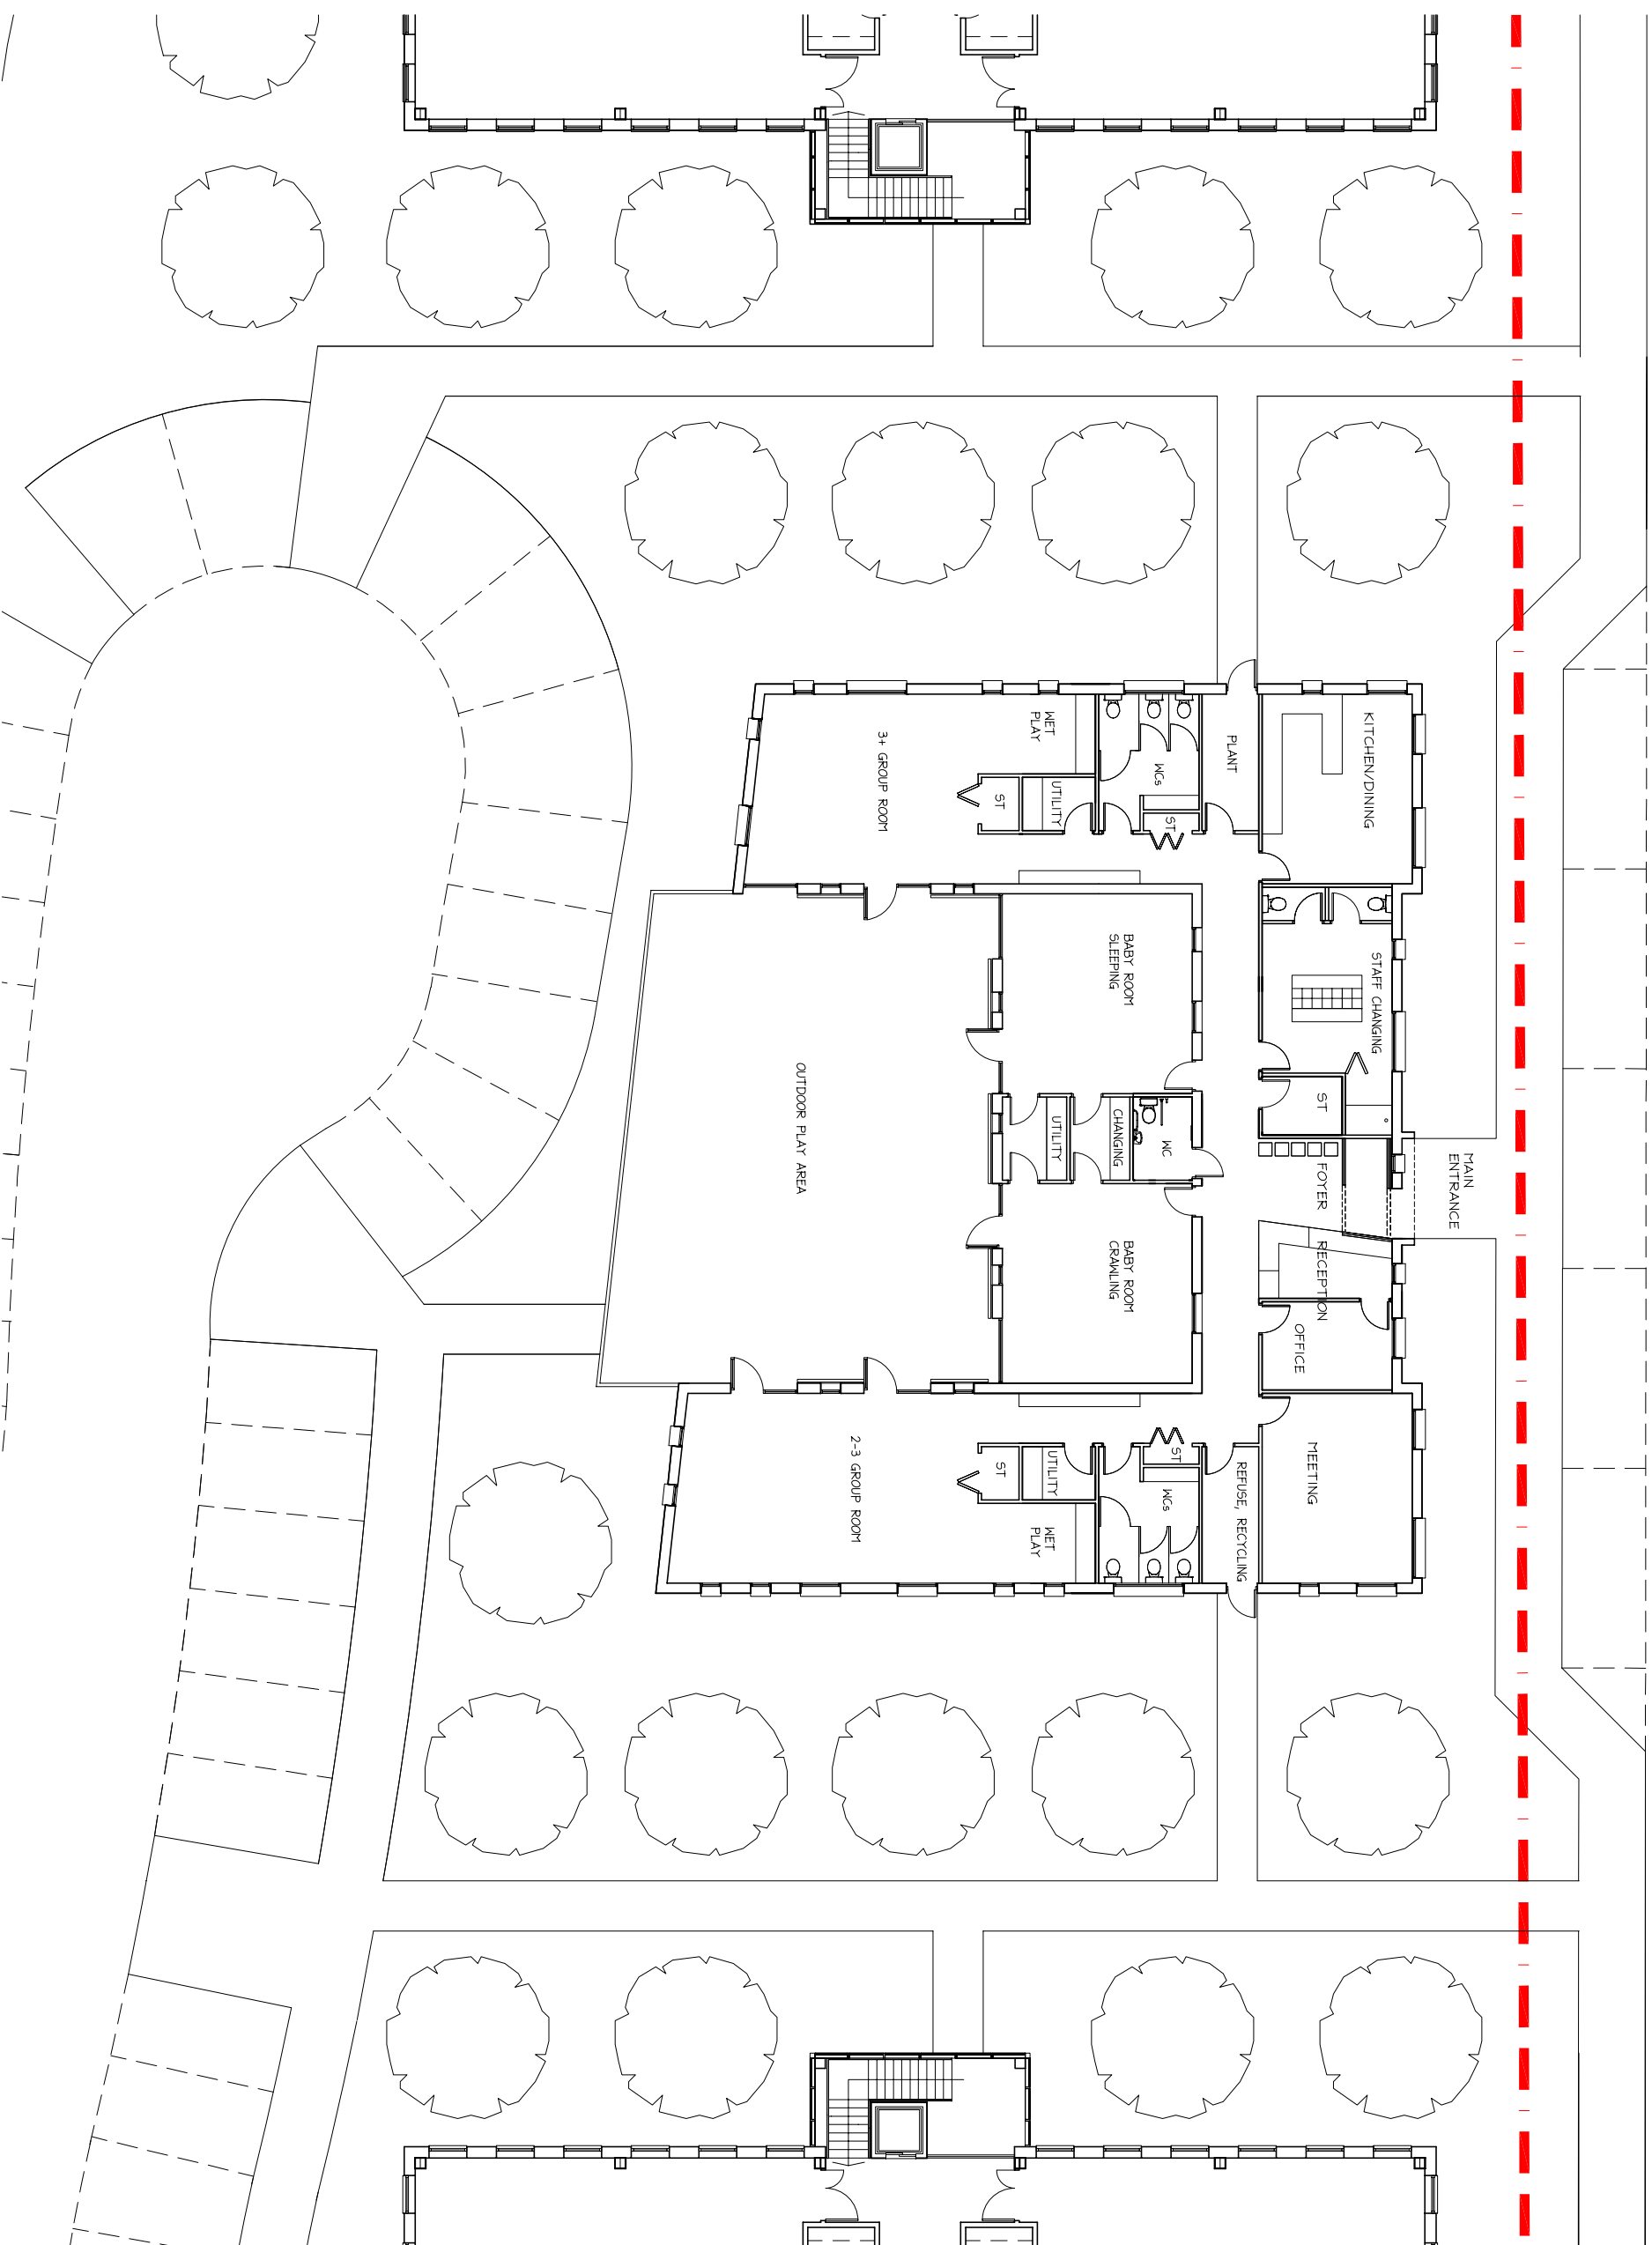

NOTES

LAYOUT DEVELOPED
EG 09/09/08

REVISION

A	

TITLE FLOOR PLAN
AS PROPOSED

CLIENT Riverside Inverclyde

PROJECT Riverside Business Park Nursery
Inverclyde
Riverside Business Park

09024 L(20)002 [A]

SCALE 1:200 DRAWN EG

CHECKED DATE 03/09/2008

PURPOSE OF ISSUE

DESIGN