



NORTH ELEVATION 1:250

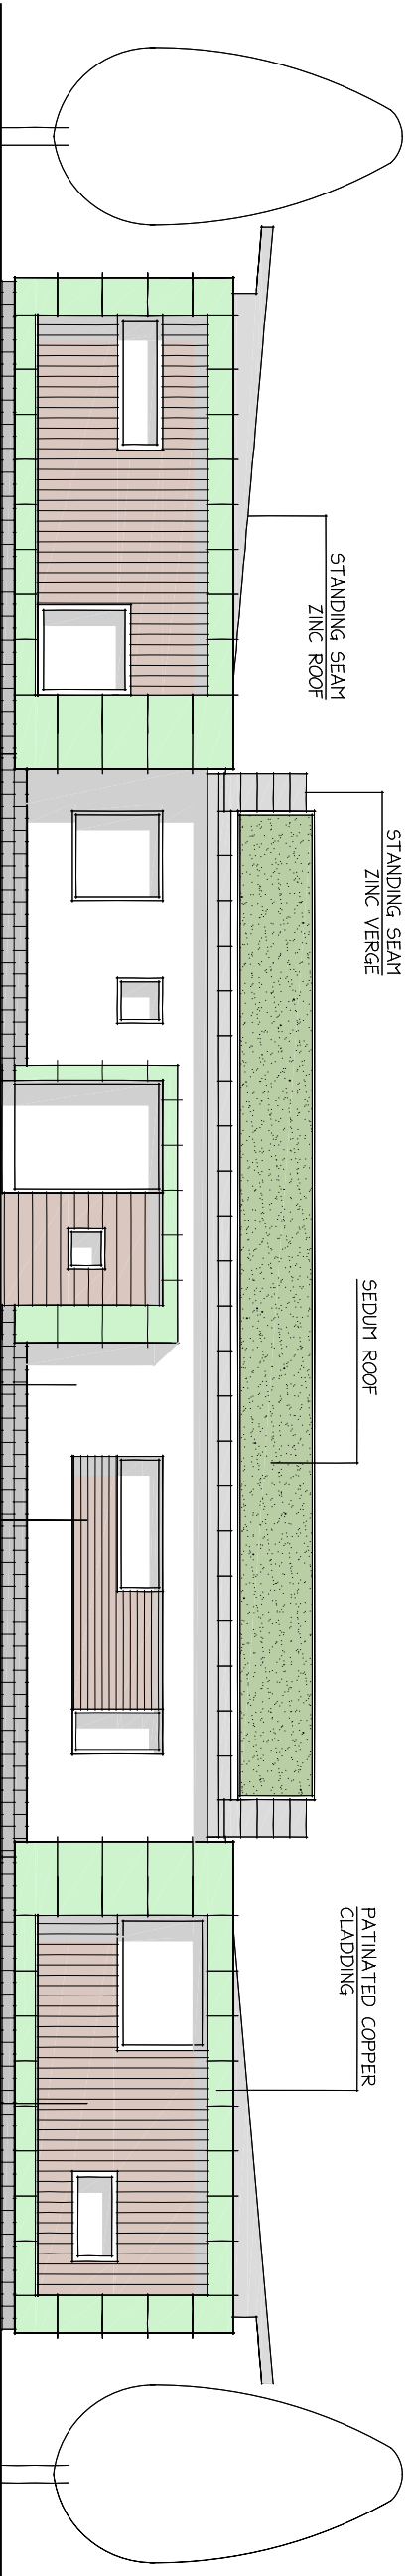

NORTH ELEVATION 1:100

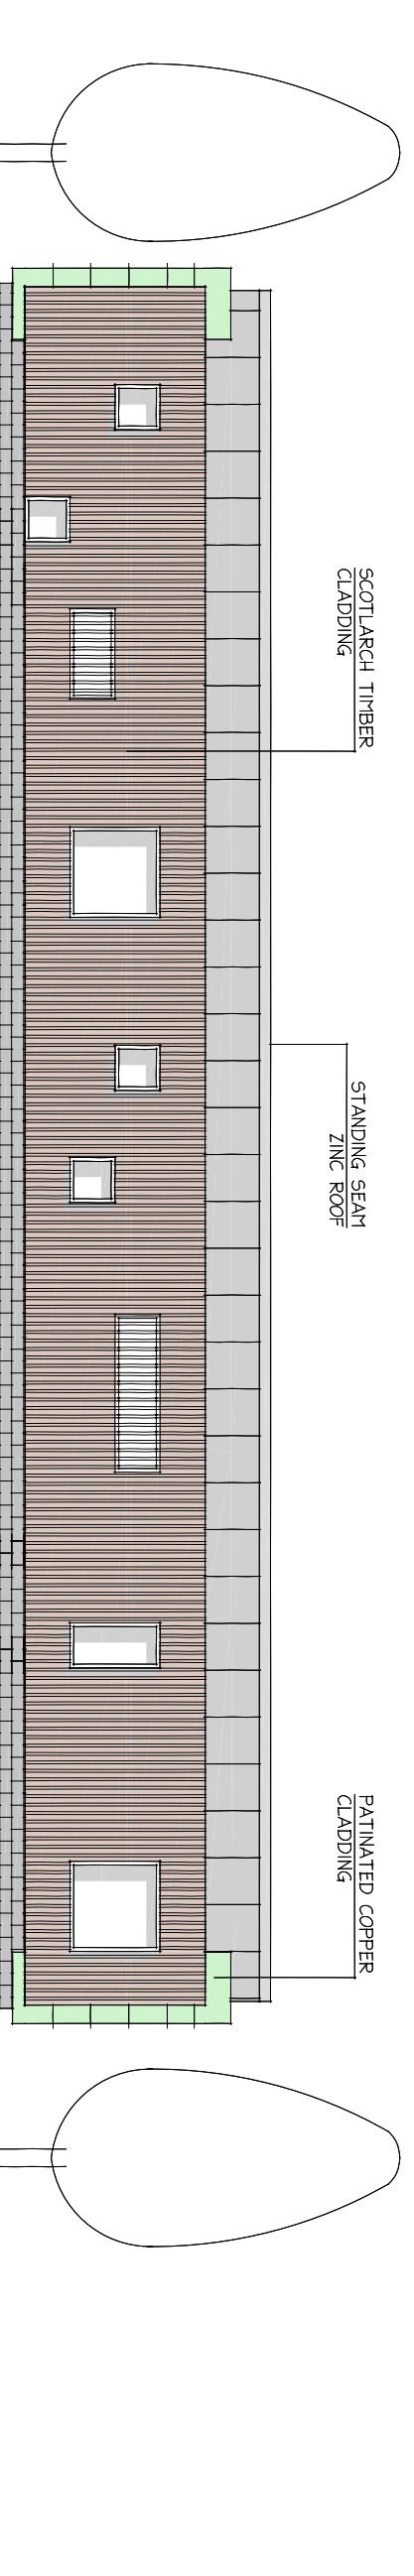

EAST ELEVATION 1:100

NOTES

TITLE ELEVATIONS  
AS PROPOSED

REVISION

CLIENT Riverside Inverclyde

PROJECT Riverside Business Park Nursery  
Inverclyde  
Riverside Business Park

09024 L(21)002 [ ]

SCALE 1:100 DRAWN EG

CHECKED DATE 08/09/2009

PURPOSE OF ISSUE

**DESIGN**